


Title: Addacabin Site Layout - Ground Floor (August 2006)

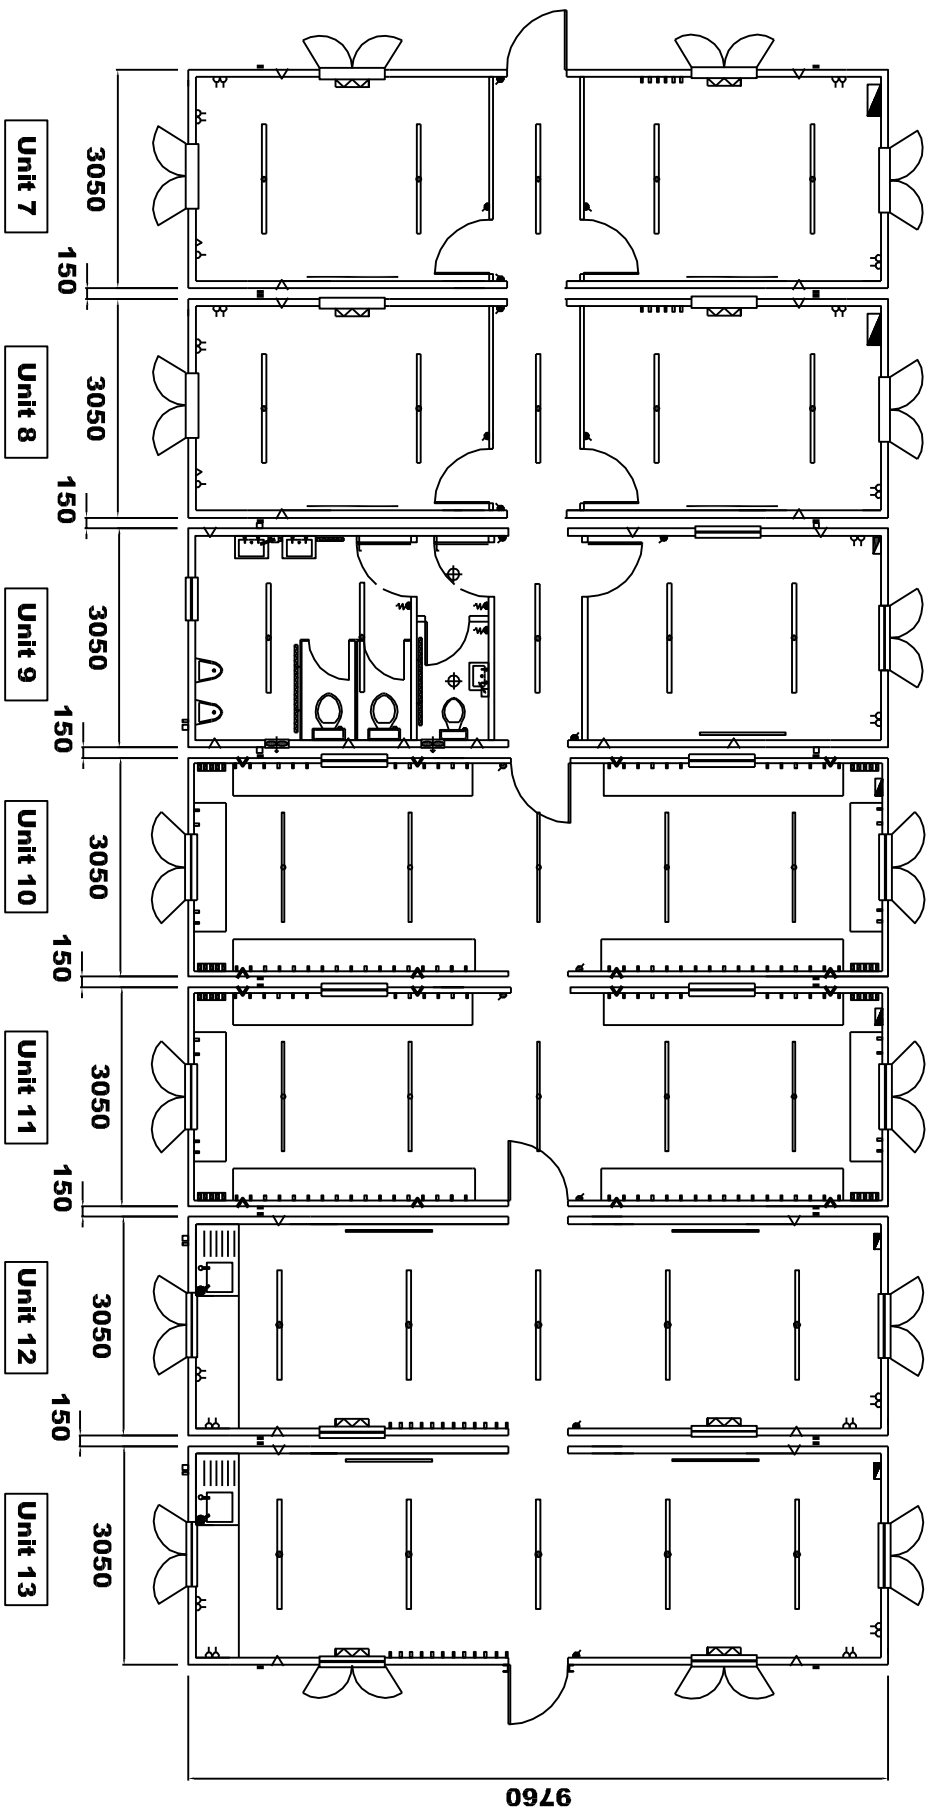

Ground Floor

Drawing N°:	Adda Site Layout GF (Aug 06)
Job N°:	
Unit N°:	
Fleet N°:	
Wallboards:	
Flooring:	

Amendments / Additions to Specification:

- NOTES**
- All coathooks mounted on timber rails.
 - Sockets above worktops - 1200mm FFL
 - Standard Sockets - 300mm FFL
 - Spurs for water heaters - 1500mm FFL
 - Spurs for wall heaters - 300mm FFL
 - Coathook Rails - 1695mm FFL (450mm FCL)
 - Notice Boards - 1905mm FFL (240mm FCL)
 - Vents - 240mm FFL

ISSUE	DATE	AMENDMENTS	DRAWN BY
1	31.08.06	First Issue	L. Wild
2			

STACKRIGHT BUILDING SYSTEMS

Chorleywood Road
 Knowsley Industrial
 Park North, Kirkby
 Merseyside L33 7SG
 Tel: 0151 548 3666
 Fax: 0151 548 3777
 Email: stockright.bs@btconnect.com