


Title: Addacabin 32' x 10' Sales Office Unit

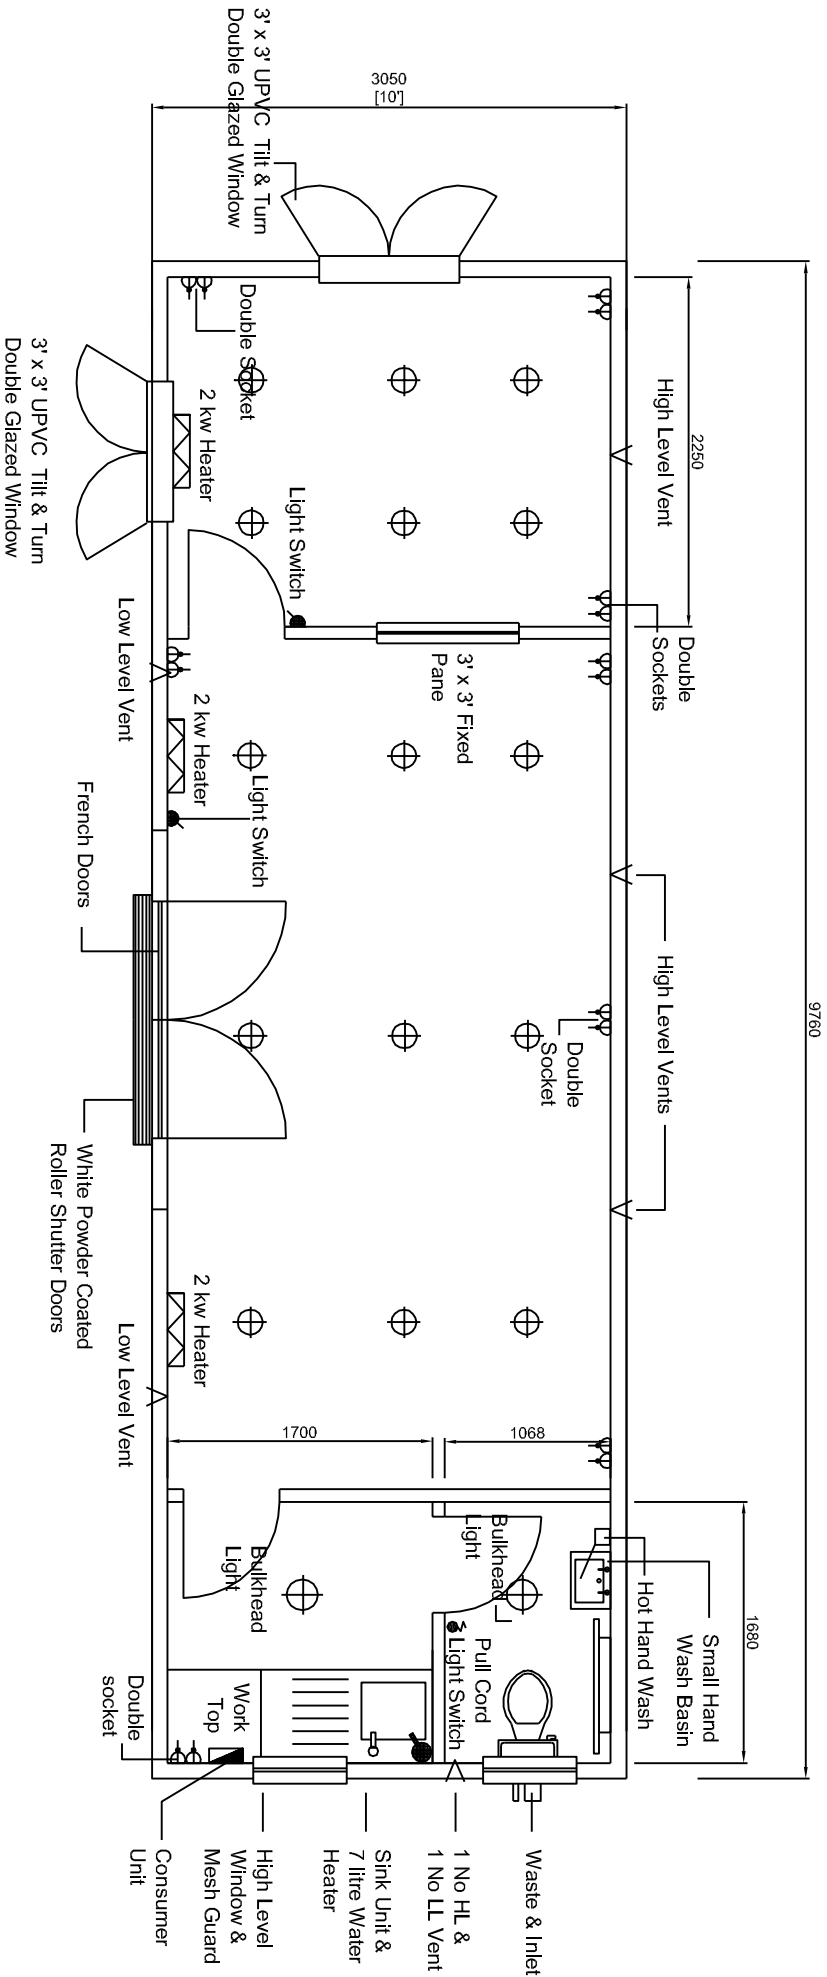

| | |
|-------------|--------------------------------|
| Drawing N°: | Adda 32 x 10 Sales Office Unit |
| Job N°: | |
| Unit N°: | |
| Fleet N°: | |
| Wallboards: | Vinyl Faced Plasterboard |
| Flooring: | |

| | |
|--|--------------------|
| Amendments / Additions to Specification: | |
| Jackleg Bracket Centres: | 1000mm from Corner |
| Posts: | |
| Ext. Door Central | Within Unit |

NOTES

All coathooks mounted on timber rails.
 Sockets above worktops - 1200mm FFL
 Standard Sockets - 300mm FFL
 Spurs for water heaters - 1500mm FFL
 Spurs for wall heaters - 300mm FFL
 Coathook Rails - 1695mm FFL (450mm FCL)
 Notice Boards - 1905mm FFL (240mm FCL)
 Vents - 240mm FFL

| ISSUE | DATE | AMENDMENTS | DRAWN BY |
|-------|----------|-------------|----------|
| 1 | 21.07.06 | First Issue | L Wild |
| 2 | | | |

STACKRIGHT BUILDING SYSTEMS

Chorleywood Road
 Knowsley Industrial
 Park North, Kirby
 Merseyside L33 7SG
 Tel: 0151 548 3666
 Fax: 0151 548 3777
 Email: stockright.bs@btconnect.com